


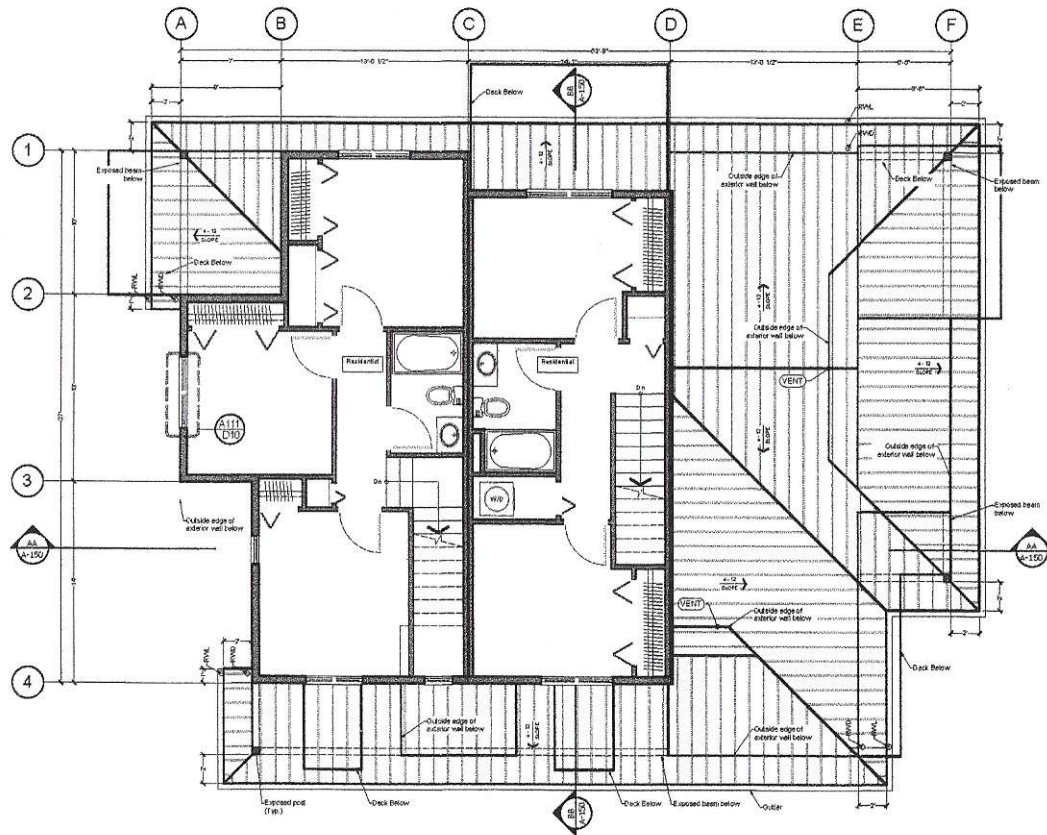

Type D1.2
1200 sf
3 Bedroom
Drawing: A-108

Type C1.2
962 sf
2 Bedroom
Drawing: A-106

GENERAL NOTES:

- SEE UNIT PLANS FOR WALL LAYOUT AND DIMENSIONS

BUILDING 1 AREA:
Ground Floor : 1722.3 sf / 160.0 sm
Second Floor : 1091.2 sf / 101.4 sm

TOTAL: 2813.5 sf / 261.4 sm

CONTRACTOR MUST VERIFY ALL DIMENSIONS ON THE JOB AND REPORT ANY DISCREPANCY TO ARCHITECT BEFORE PROCEEDING WITH THE WORK.

ALL DRAWINGS AND SPECIFICATIONS ARE THE PROPERTY OF THE ARCHITECT AND MUST BE RETURNED AT THE COMPLETION OF THE WORK.

THIS DRAWING IS NOT TO BE USED FOR CONSTRUCTION UNTIL COUNTERSIGNED

SIGNED: DATE:

SEALS:

DATE	REVIEW	BY
12/22/21	REVIEW	SC/Working Stage
12/22/21	REVIEW	ARCH/23.302 MECHANICAL UPDATES
12/22/21	REVIEW	SC/HOUSING DESIGN DEVELOPMENT
12/22/21	REVIEW	SC/HOUSING DESIGN DEVELOPMENT
PROJECT: XXXX

CUSTOMER: XXXX

Paisley Place

SITE ADDRESS: PHONE:

CLIENT: PHONE:

BUILDING 1
SECOND FLOOR PLAN

SCALE: 1/8" = 1'-0" DRAWING NO: A-112